


ANNE RICHMOND
10/24/19

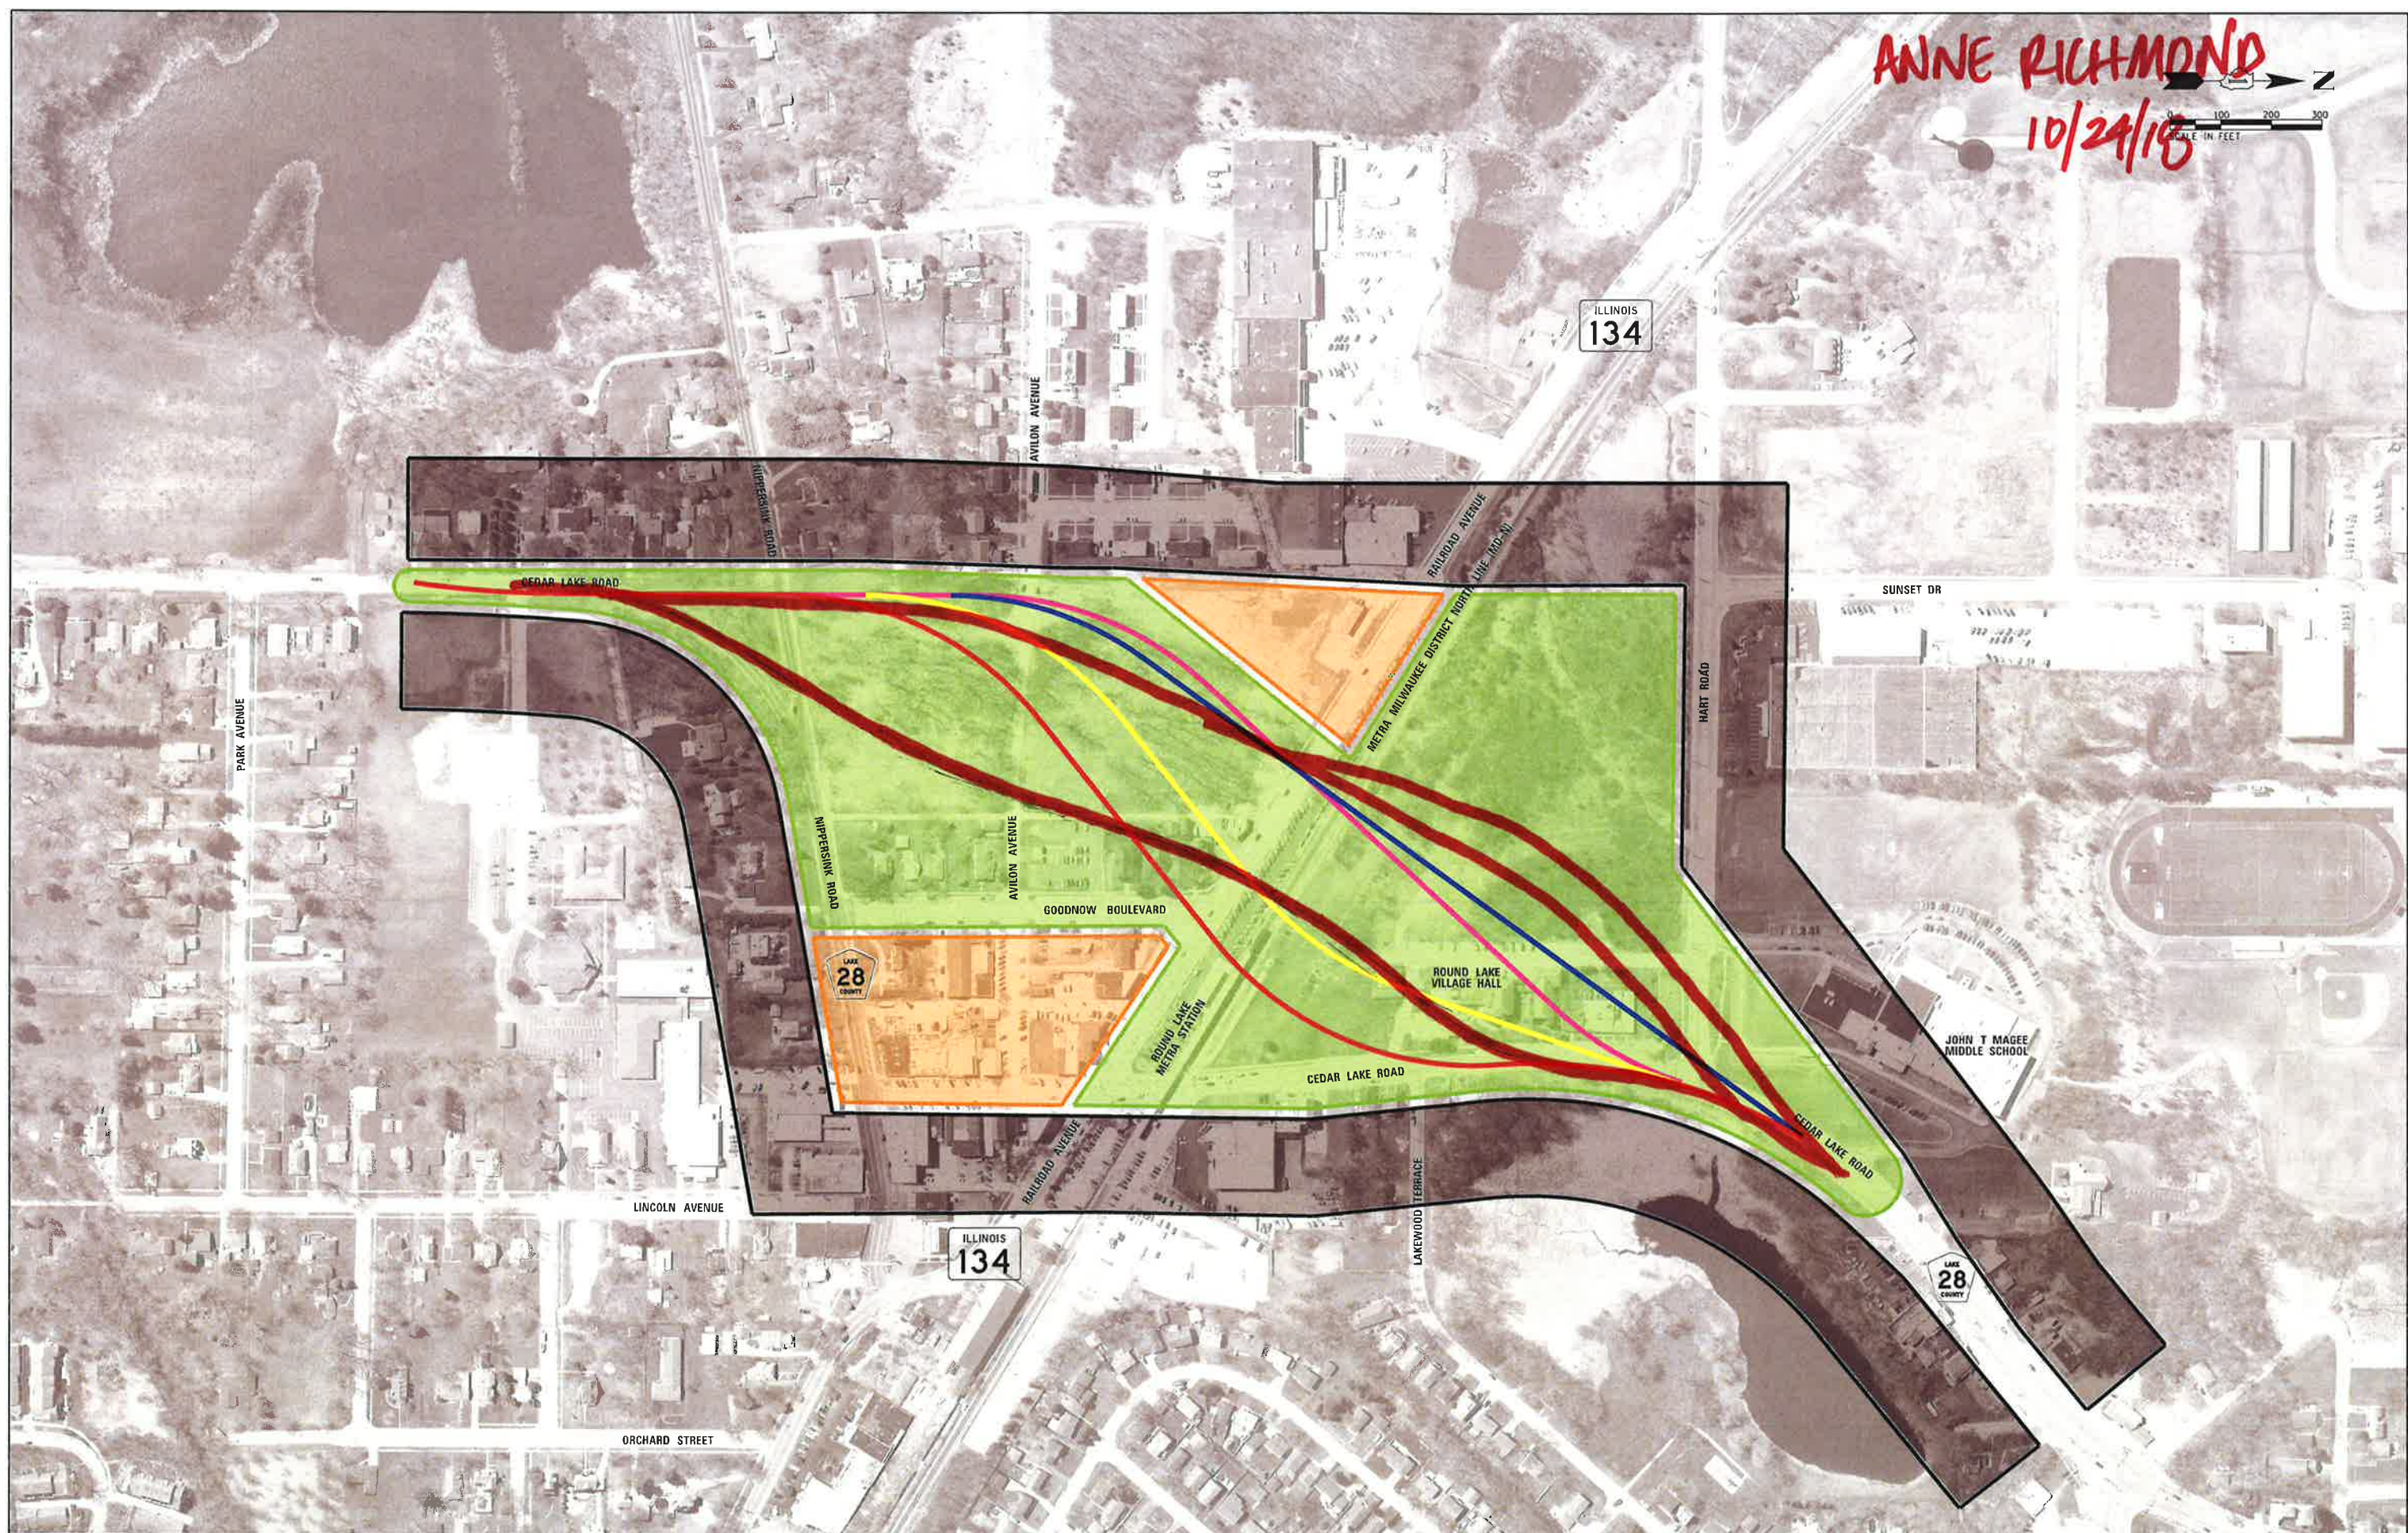



FILE NAME = SIG Meeting 2 Excerpt.dgn	DESIGNED = CMC	REVISED =
MODEL NAME = Default	DRAWN = JJM	REVISED =
PLOT SCALE = 300.0000' / 1" =	CHECKED = CMC	REVISED =
PLOT DATE = 10/23/2019 15:09:36 PM	DATE = 10/23/2019	REVISED =

STATE OF ILLINOIS
DEPARTMENT OF TRANSPORTATION

STAKEHOLDER INVOLVEMENT GROUP MEETING 2
POSSIBLE ALIGNMENTS

SCALE: 1" = 100' SHEET OF SHEETS STA. TO STA.

F.A.U. RTE. 192	SECTION 02-00065-01-FP	COUNTY LAKE	TOTAL SHEETS 1	SHEET NO. 1
CONTRACT NO. SCNS			ILLINOIS FED. AID PROJECT	

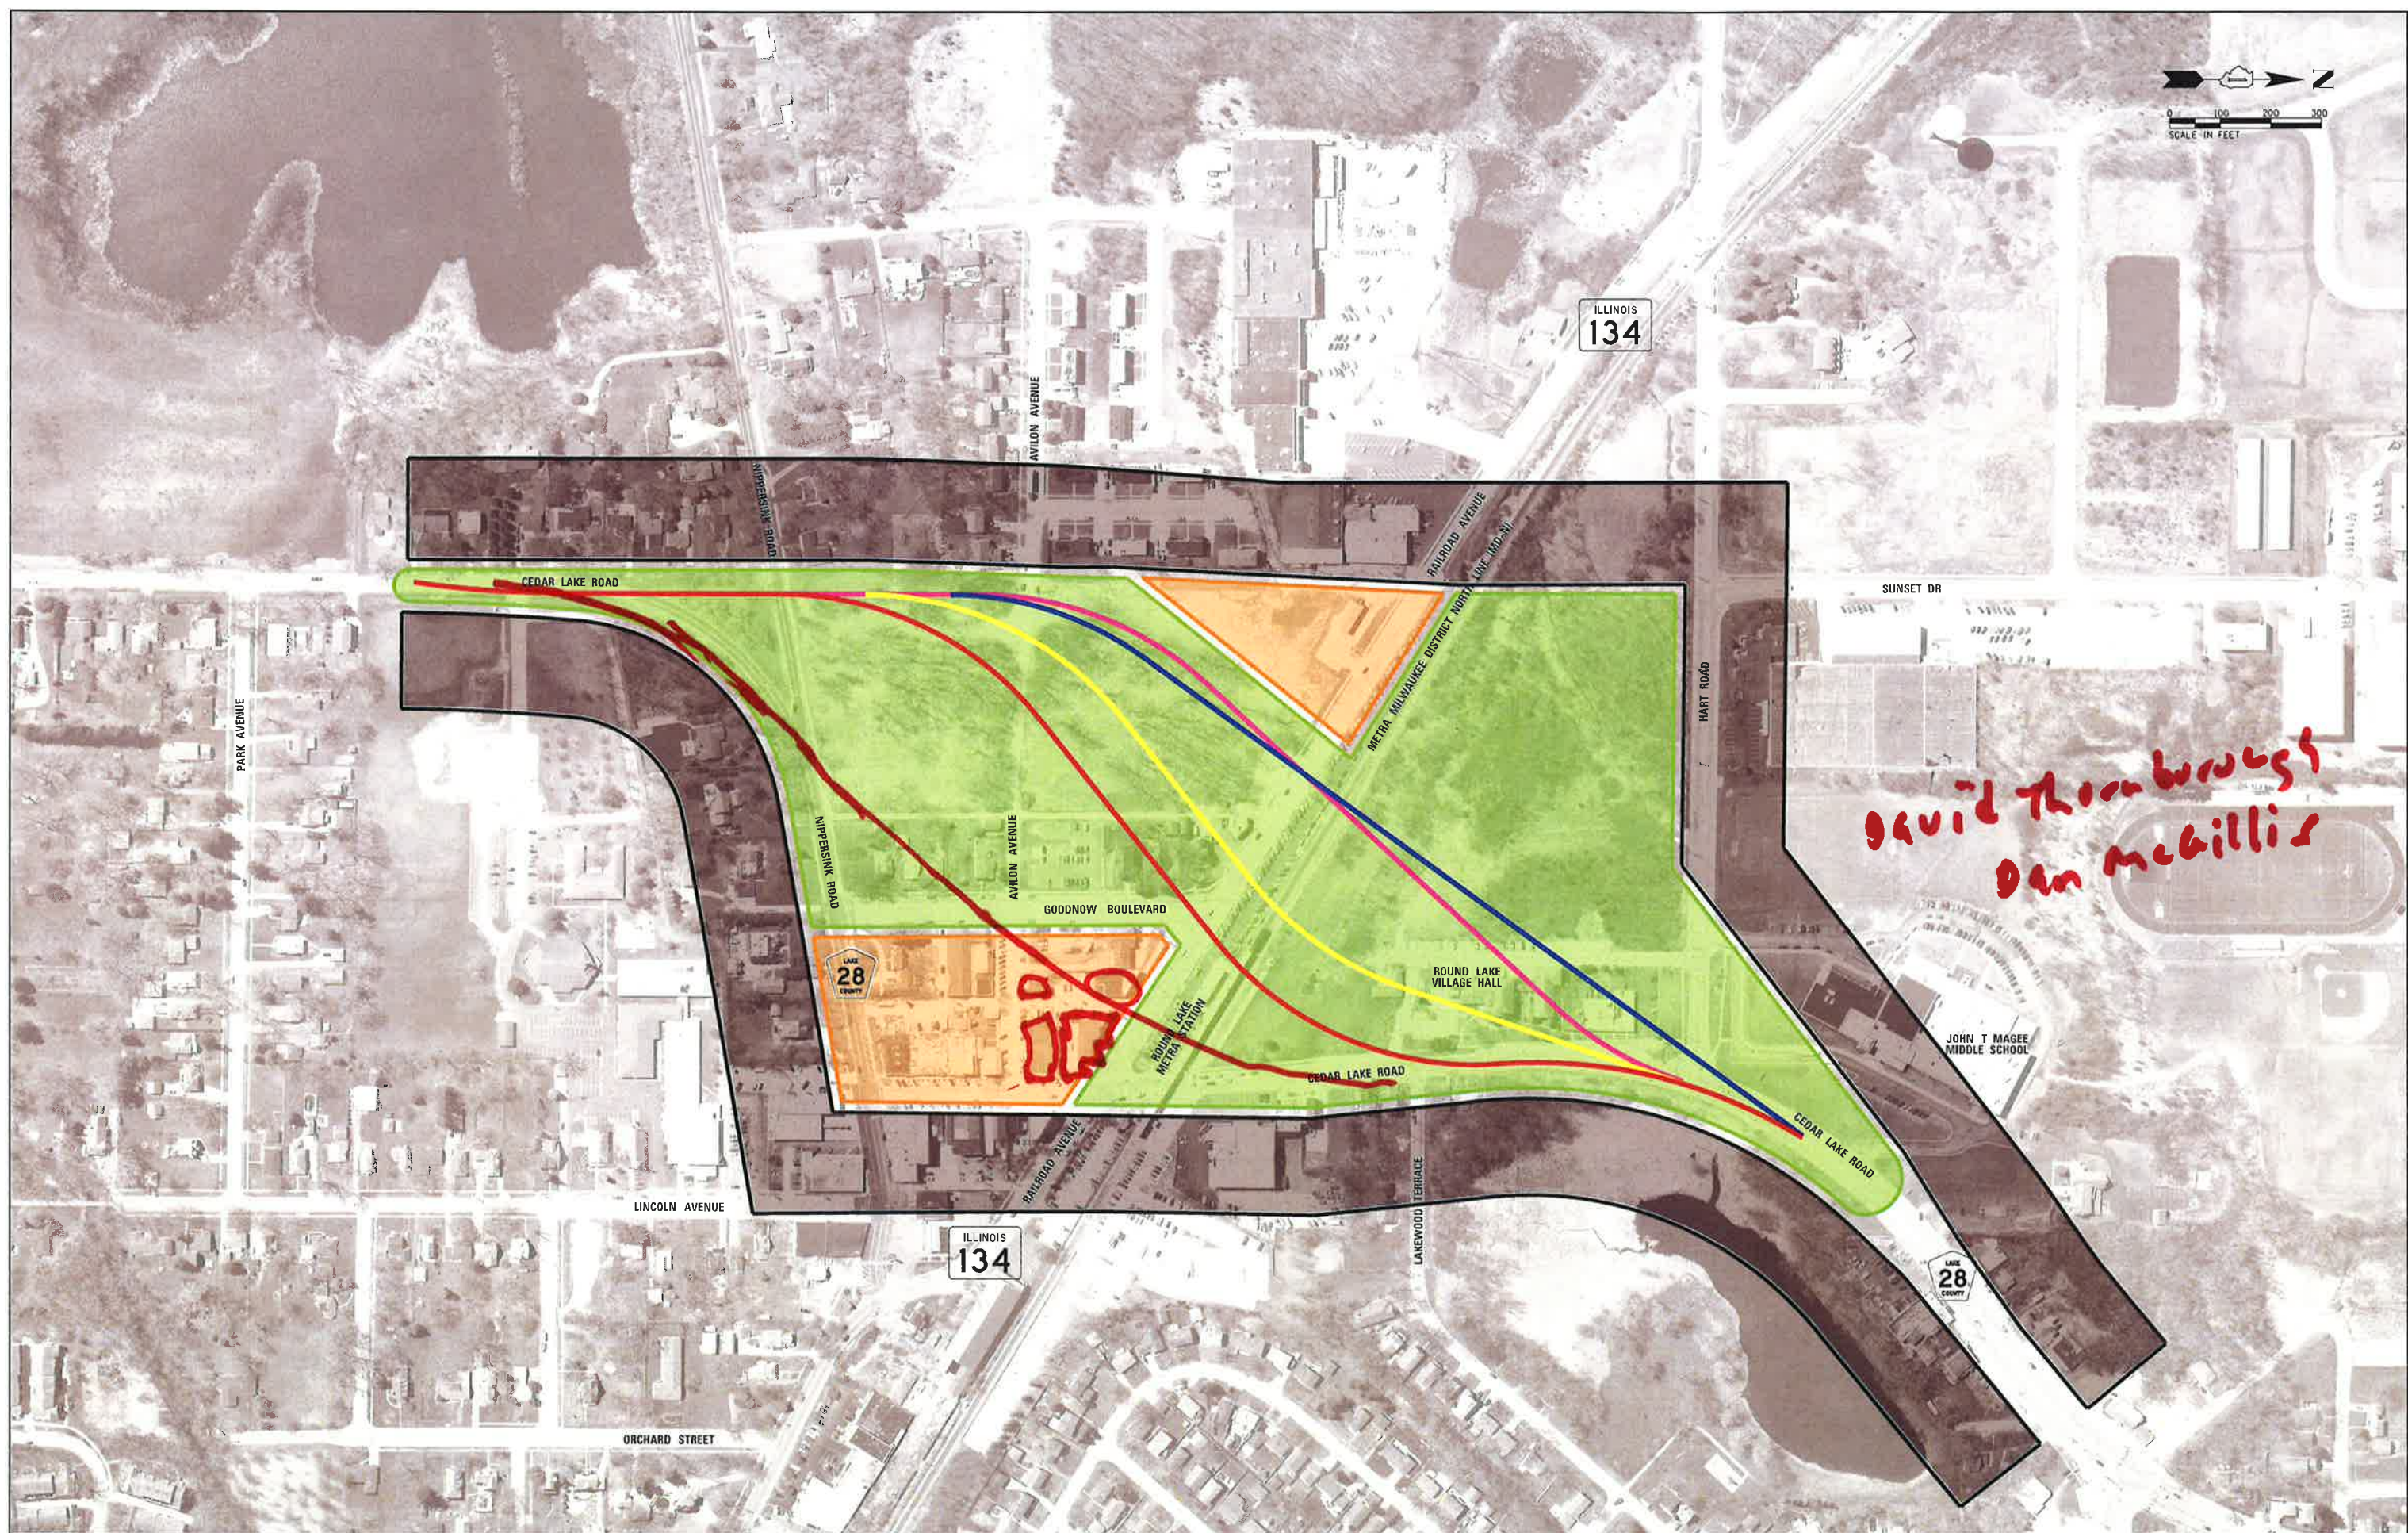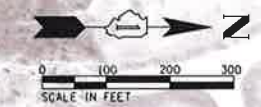

*David Thompson
Dan McNeillis*



FILE NAME = SIG Nesting 2 Exercise.dgn
 MODEL NAME = Default
 PLOT SCALE = 300.0000' / 1" = 300'
 PLOT DATE = 10/23/2018 15:09:36 PM

DESIGNED - CMC
 DRAWN - JJM
 CHECKED - CMC
 DATE - 10/23/2018

REVISED -
 REVISED -
 REVISED -
 REVISED -

STATE OF ILLINOIS
 DEPARTMENT OF TRANSPORTATION

STAKEHOLDER INVOLVEMENT GROUP MEETING 2
 POSSIBLE ALIGNMENTS

SCALE: 1" = 100' SHEET OF SHEETS STA. TO STA.

F.A.U. RTE.	SECTION	COUNTY	TOTAL SHEETS	SHEET NO.
192	02-00065-01-FP	LAKE	1	
CONTRACT NO.			\$CNS	

ILLINOIS FED. AID PROJECT