


LEGEND	
	EXISTING MAJOR ROUTES
	EXISTING MINOR ROUTES
	PROPOSED MAJOR ROUTES
	PROPOSED MINOR ROUTES
000	EXISTING AVERAGE DAILY TRAFFIC (2016)
(000)	PROJECTED AVERAGE DAILY TRAFFIC (2050)

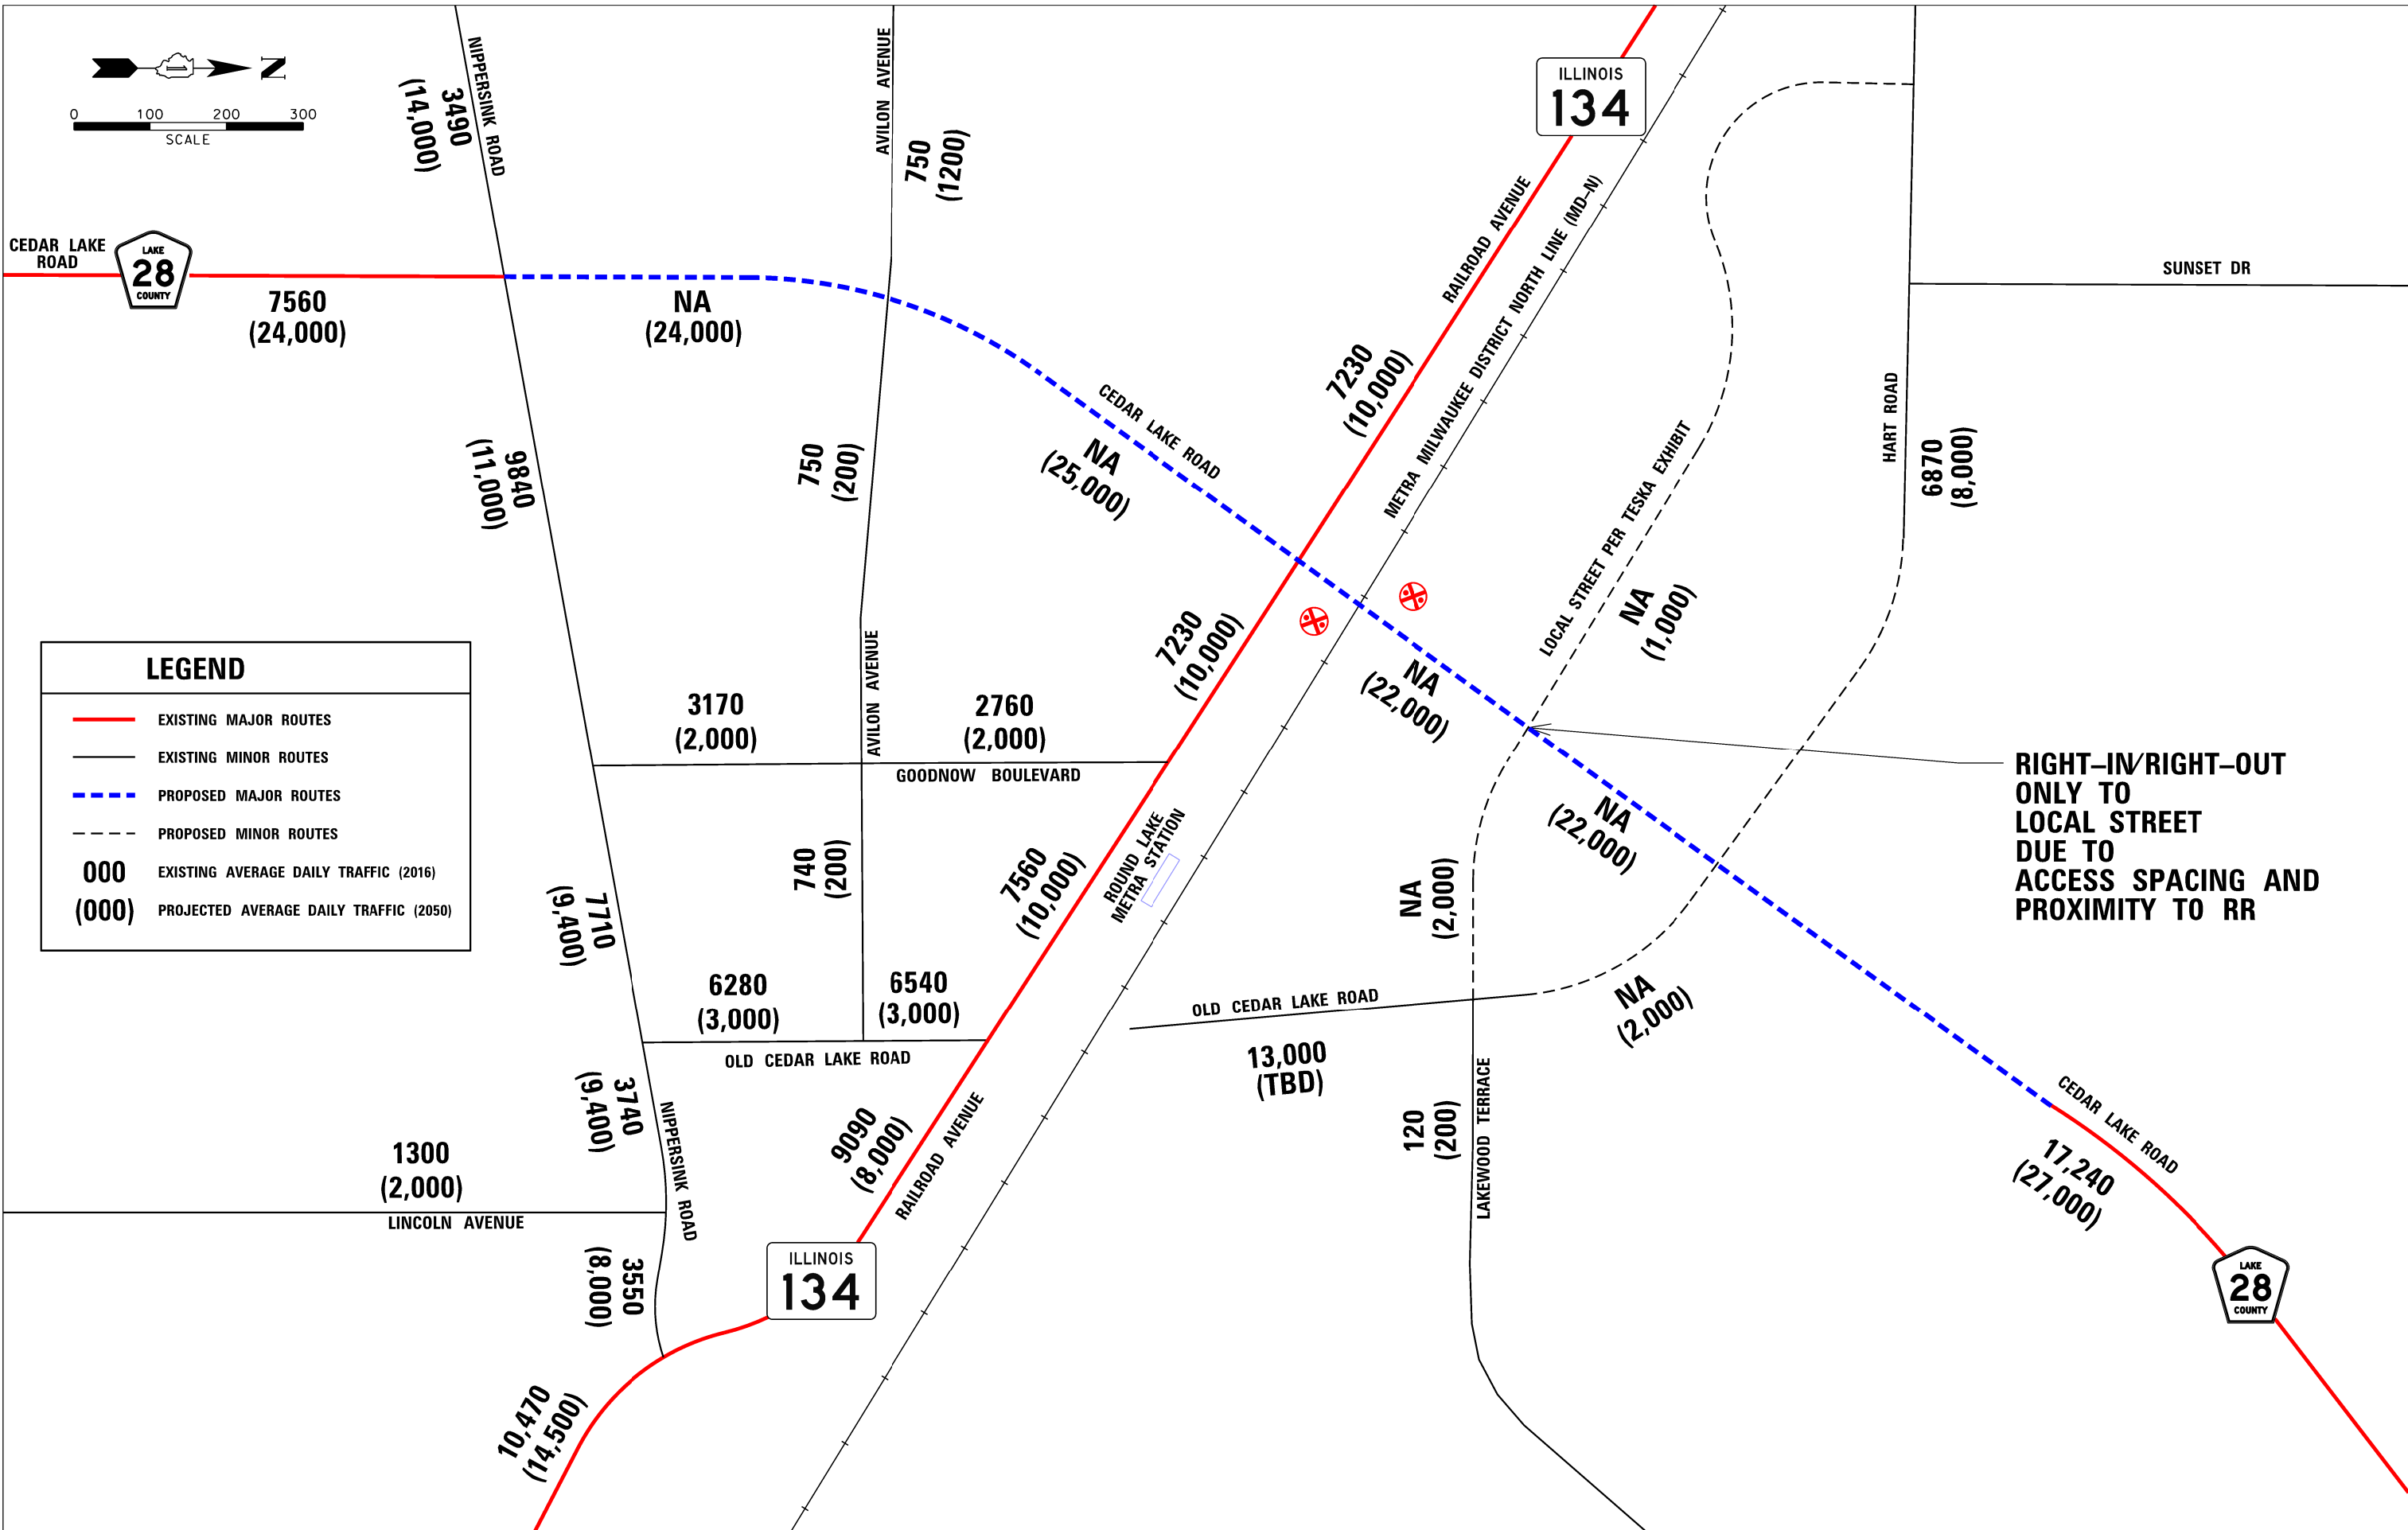

**RIGHT-IN/RIGHT-OUT ONLY TO LOCAL STREET DUE TO ACCESS SPACING AND PROXIMITY TO RR**



FILE NAME = Traffic Schematic ADT_WestBuild.dgn	DESIGNED -	REVISED -
MODEL NAME = Default	DRAWN -	REVISED -
PLOT SCALE = 200.0000' / 1" =	CHECKED -	REVISED -
PLOT DATE = 9/21/2020 11:55:05 PM	DATE -	REVISED -

**STATE OF ILLINOIS  
DEPARTMENT OF TRANSPORTATION**

**AVERAGE DAILY TRAFFIC SCHEMATIC  
PROJECTED BUILD WEST CONDITION**

SCALE: SHEET OF SHEETS STA. TO STA.

F.A.U. RTE.	SECTION	COUNTY	TOTAL SHEETS	SHEET NO.
192	02-00065-01-FP	LAKE	1	1
CONTRACT NO.			5CN5	
ILLINOIS FED. AID PROJECT				